


Vertical Reinforcing Specification	
Rebar Size	
Starter Bar Length	
Embedded Length of Starter Rebar	
Coupler Size	
Main Bar Length	
Washer / Nut Size	
Epoxy Type	

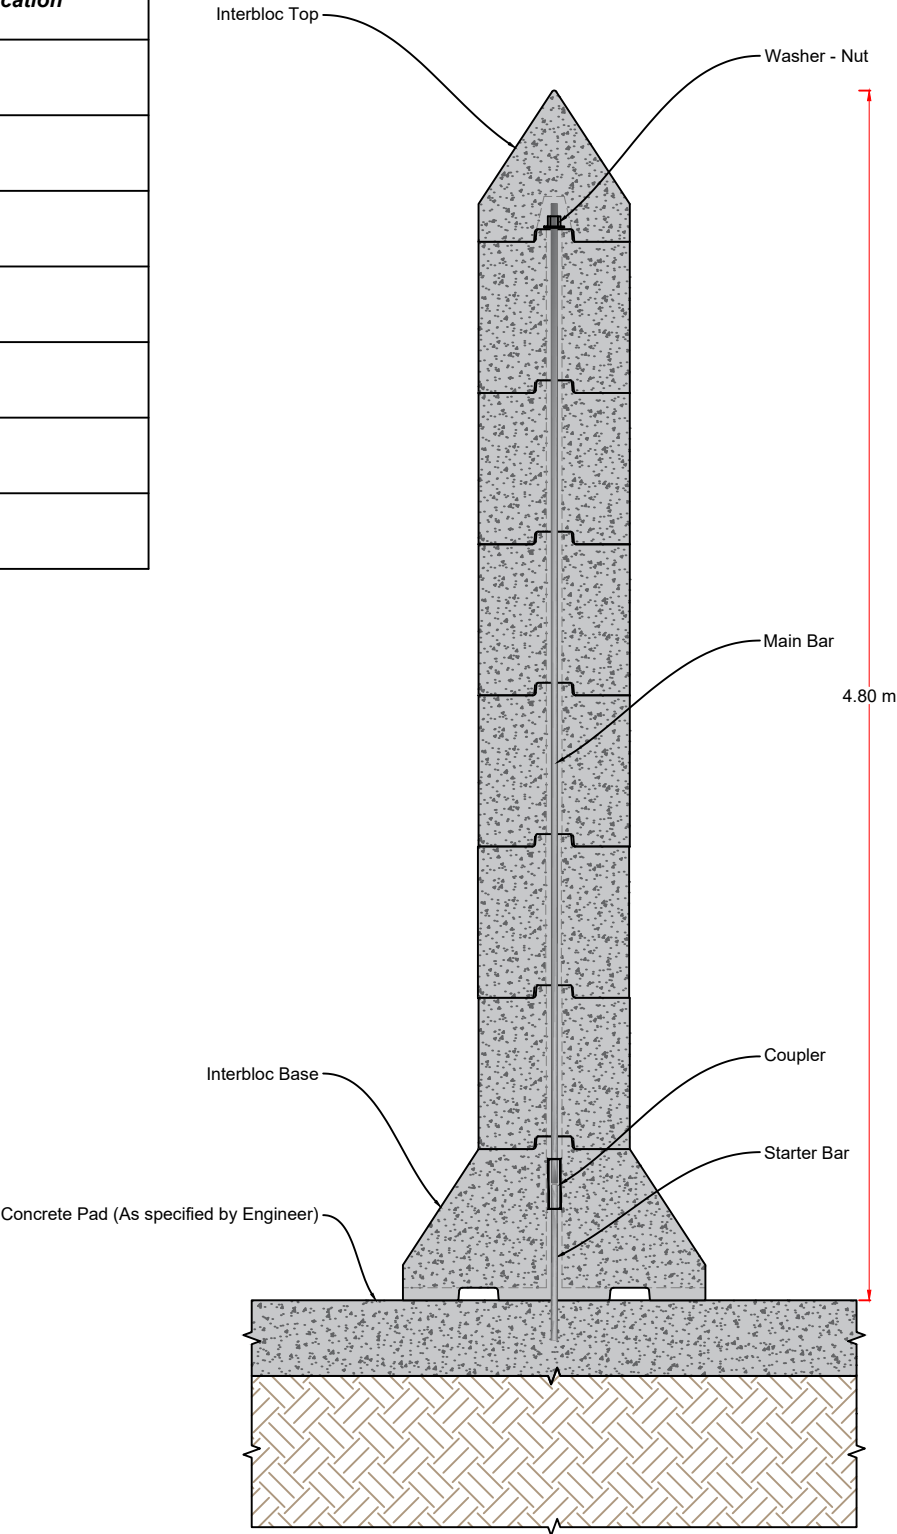

INTERBLOC® Bunker Wall Cross Section
Vertical Reinforcing - Standard Kits

 ENVIROCON CAPTURING CONCRETE EXCESS ENVIROBUILD INTERBLOC	TITLE: INTERBLOC® Bunker Wall Cross Section	
	www.envirocon.co.nz www.envirobuild.co.nz Phone: 0800 468 375	• Drawn by Sam Salari • Checked by Osama Mughrabi • Approved by • Scale @ A4 1:300 • Date 26/03/2025 • Sheet IB