


Vertical Reinforcing Specification	
Rebar Size	
Starter Bar Length	
Embedded Length of Starter Rebar	
Coupler Size	
Main Bar Length	
Washer / Nut Size	
Epoxy Type	

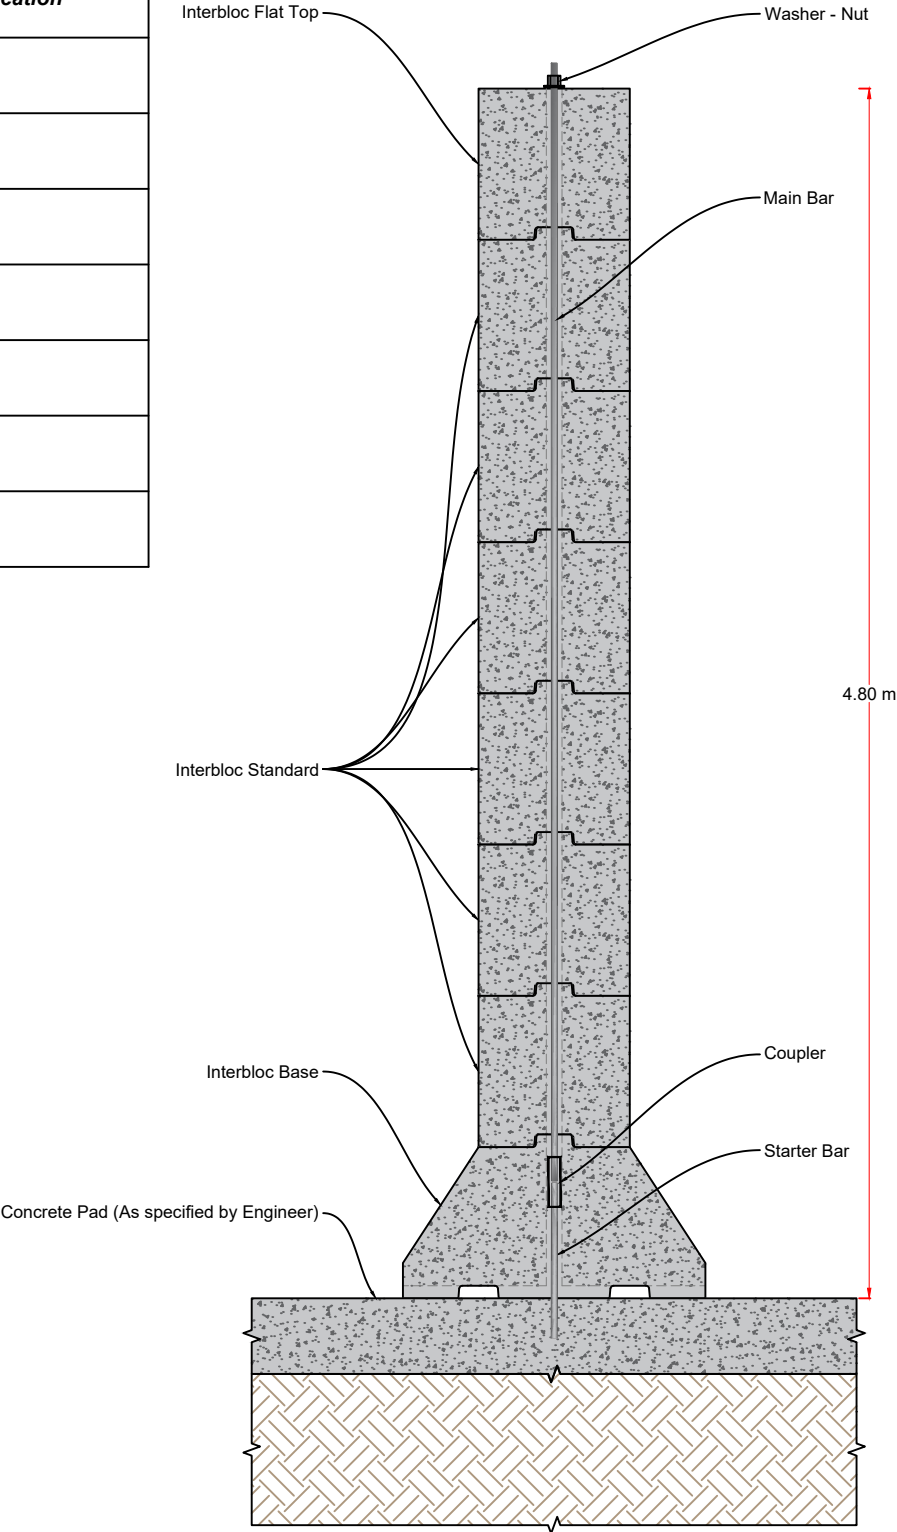

INTERBLOC® Bunker Wall Cross Section
Vertical Reinforcing - Standard Kits