


| Vertical Reinforcing Specification |  |
|------------------------------------|--|
| Rebar Size                         |  |
| Starter Bar Length                 |  |
| Embedded Length of Starter Rebar   |  |
| Coupler Size                       |  |
| Main Bar Length                    |  |
| Washer / Nut Size                  |  |
| Epoxy Type                         |  |

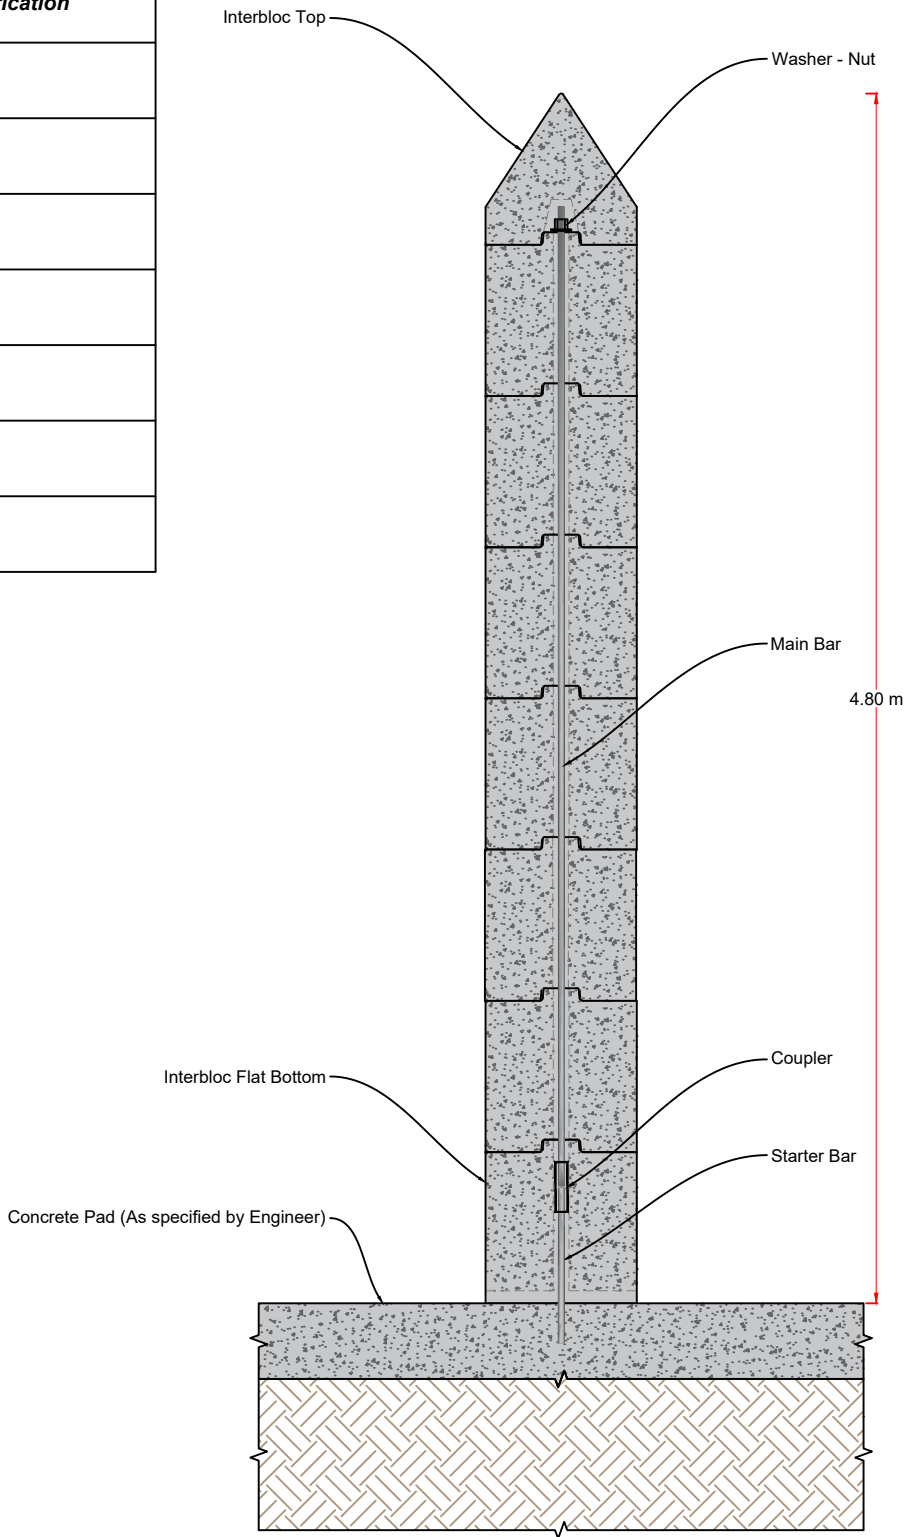

# **INTERBLOC® Bunker Wall Cross Section** Vertical Reinforcing - Standard Kits