


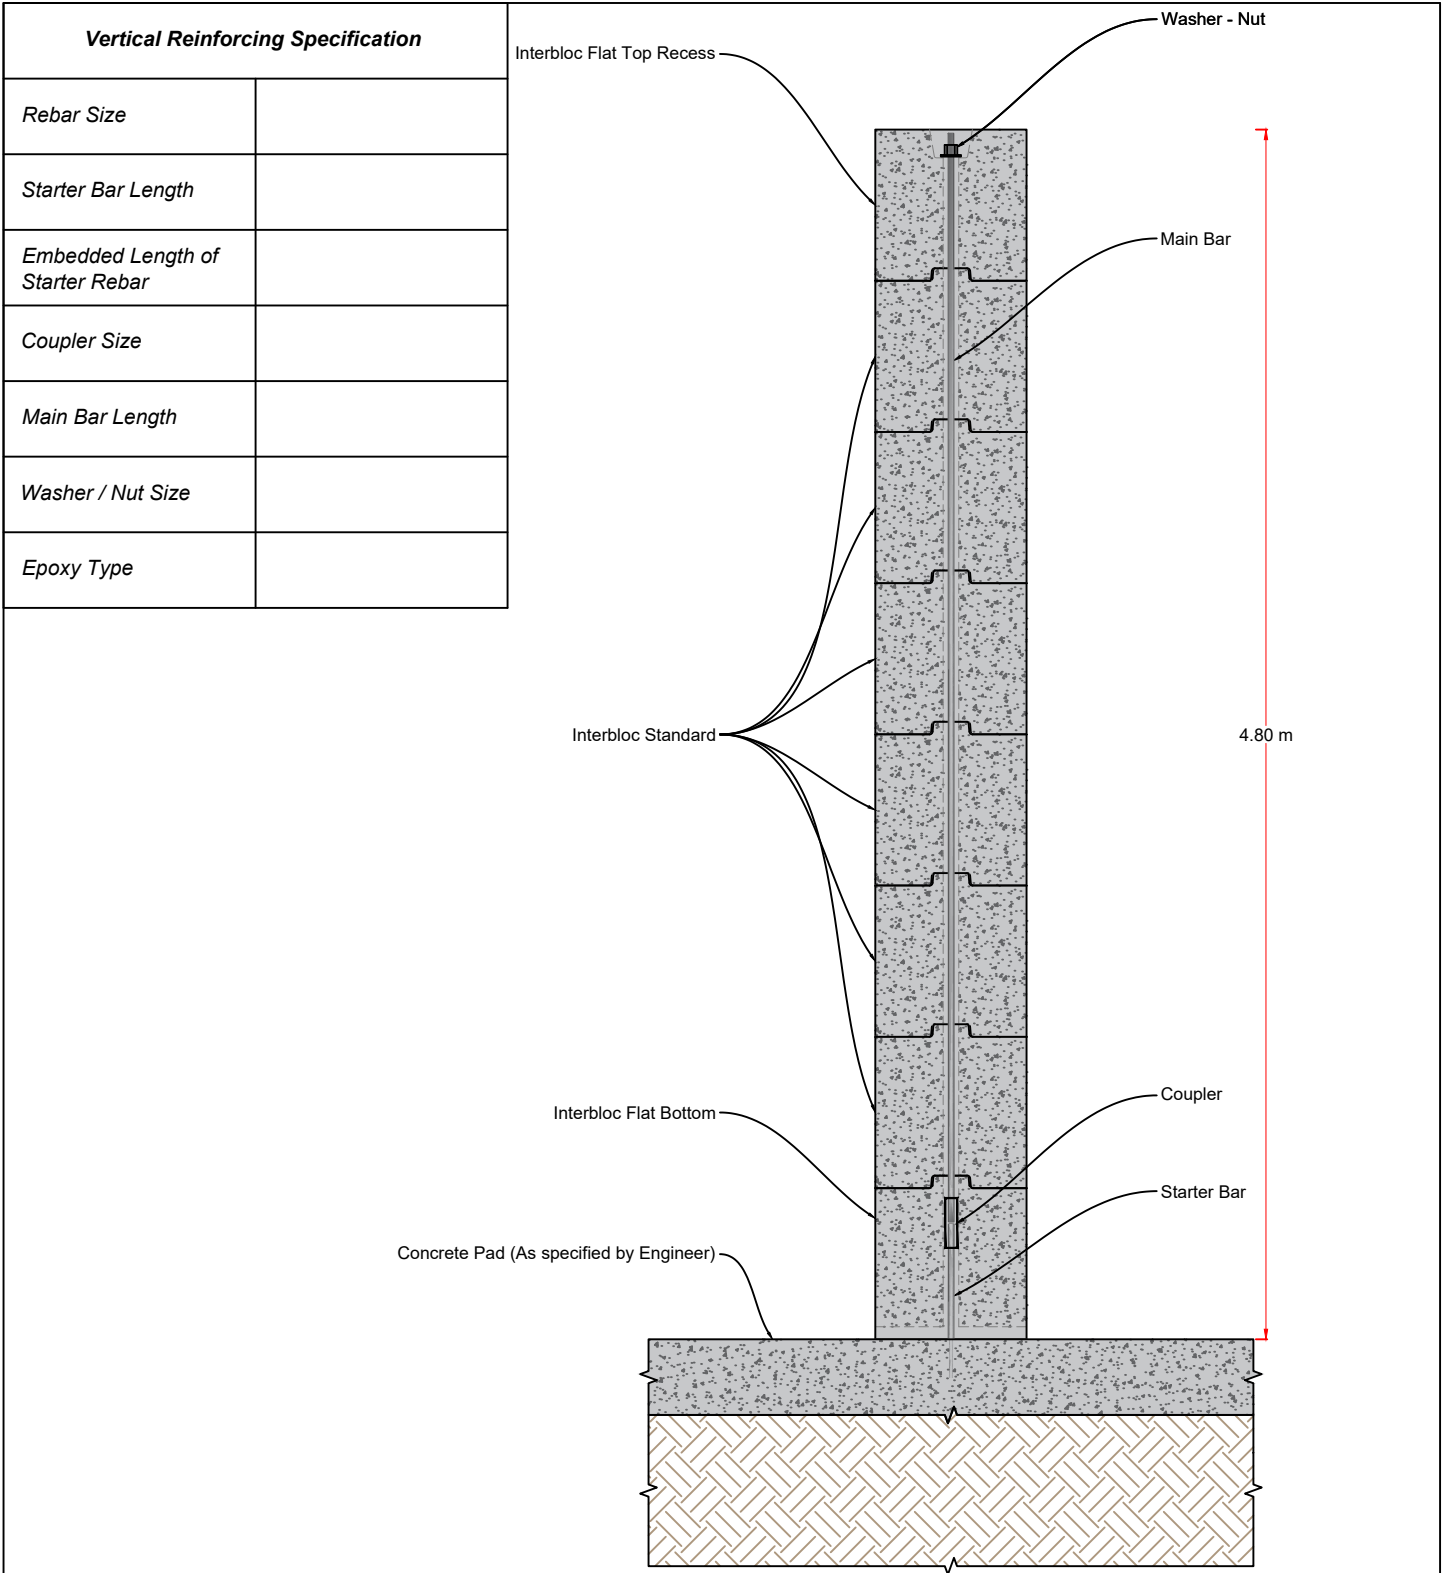

INTERBLOC® Bunker Wall Cross Section
Vertical Reinforcing - Standard Kits